


No.	ISSUED	DATE
1	ISSUED FOR SPA	JUNE 29, 2022
2	RE-ISSUED FOR SPA	NOV. 2, 2022
3	RE-ISSUED FOR SPA	DEC. 13, 2022
4	ISSUED FOR PERMIT AND TENDER	MAR. 03, 2023

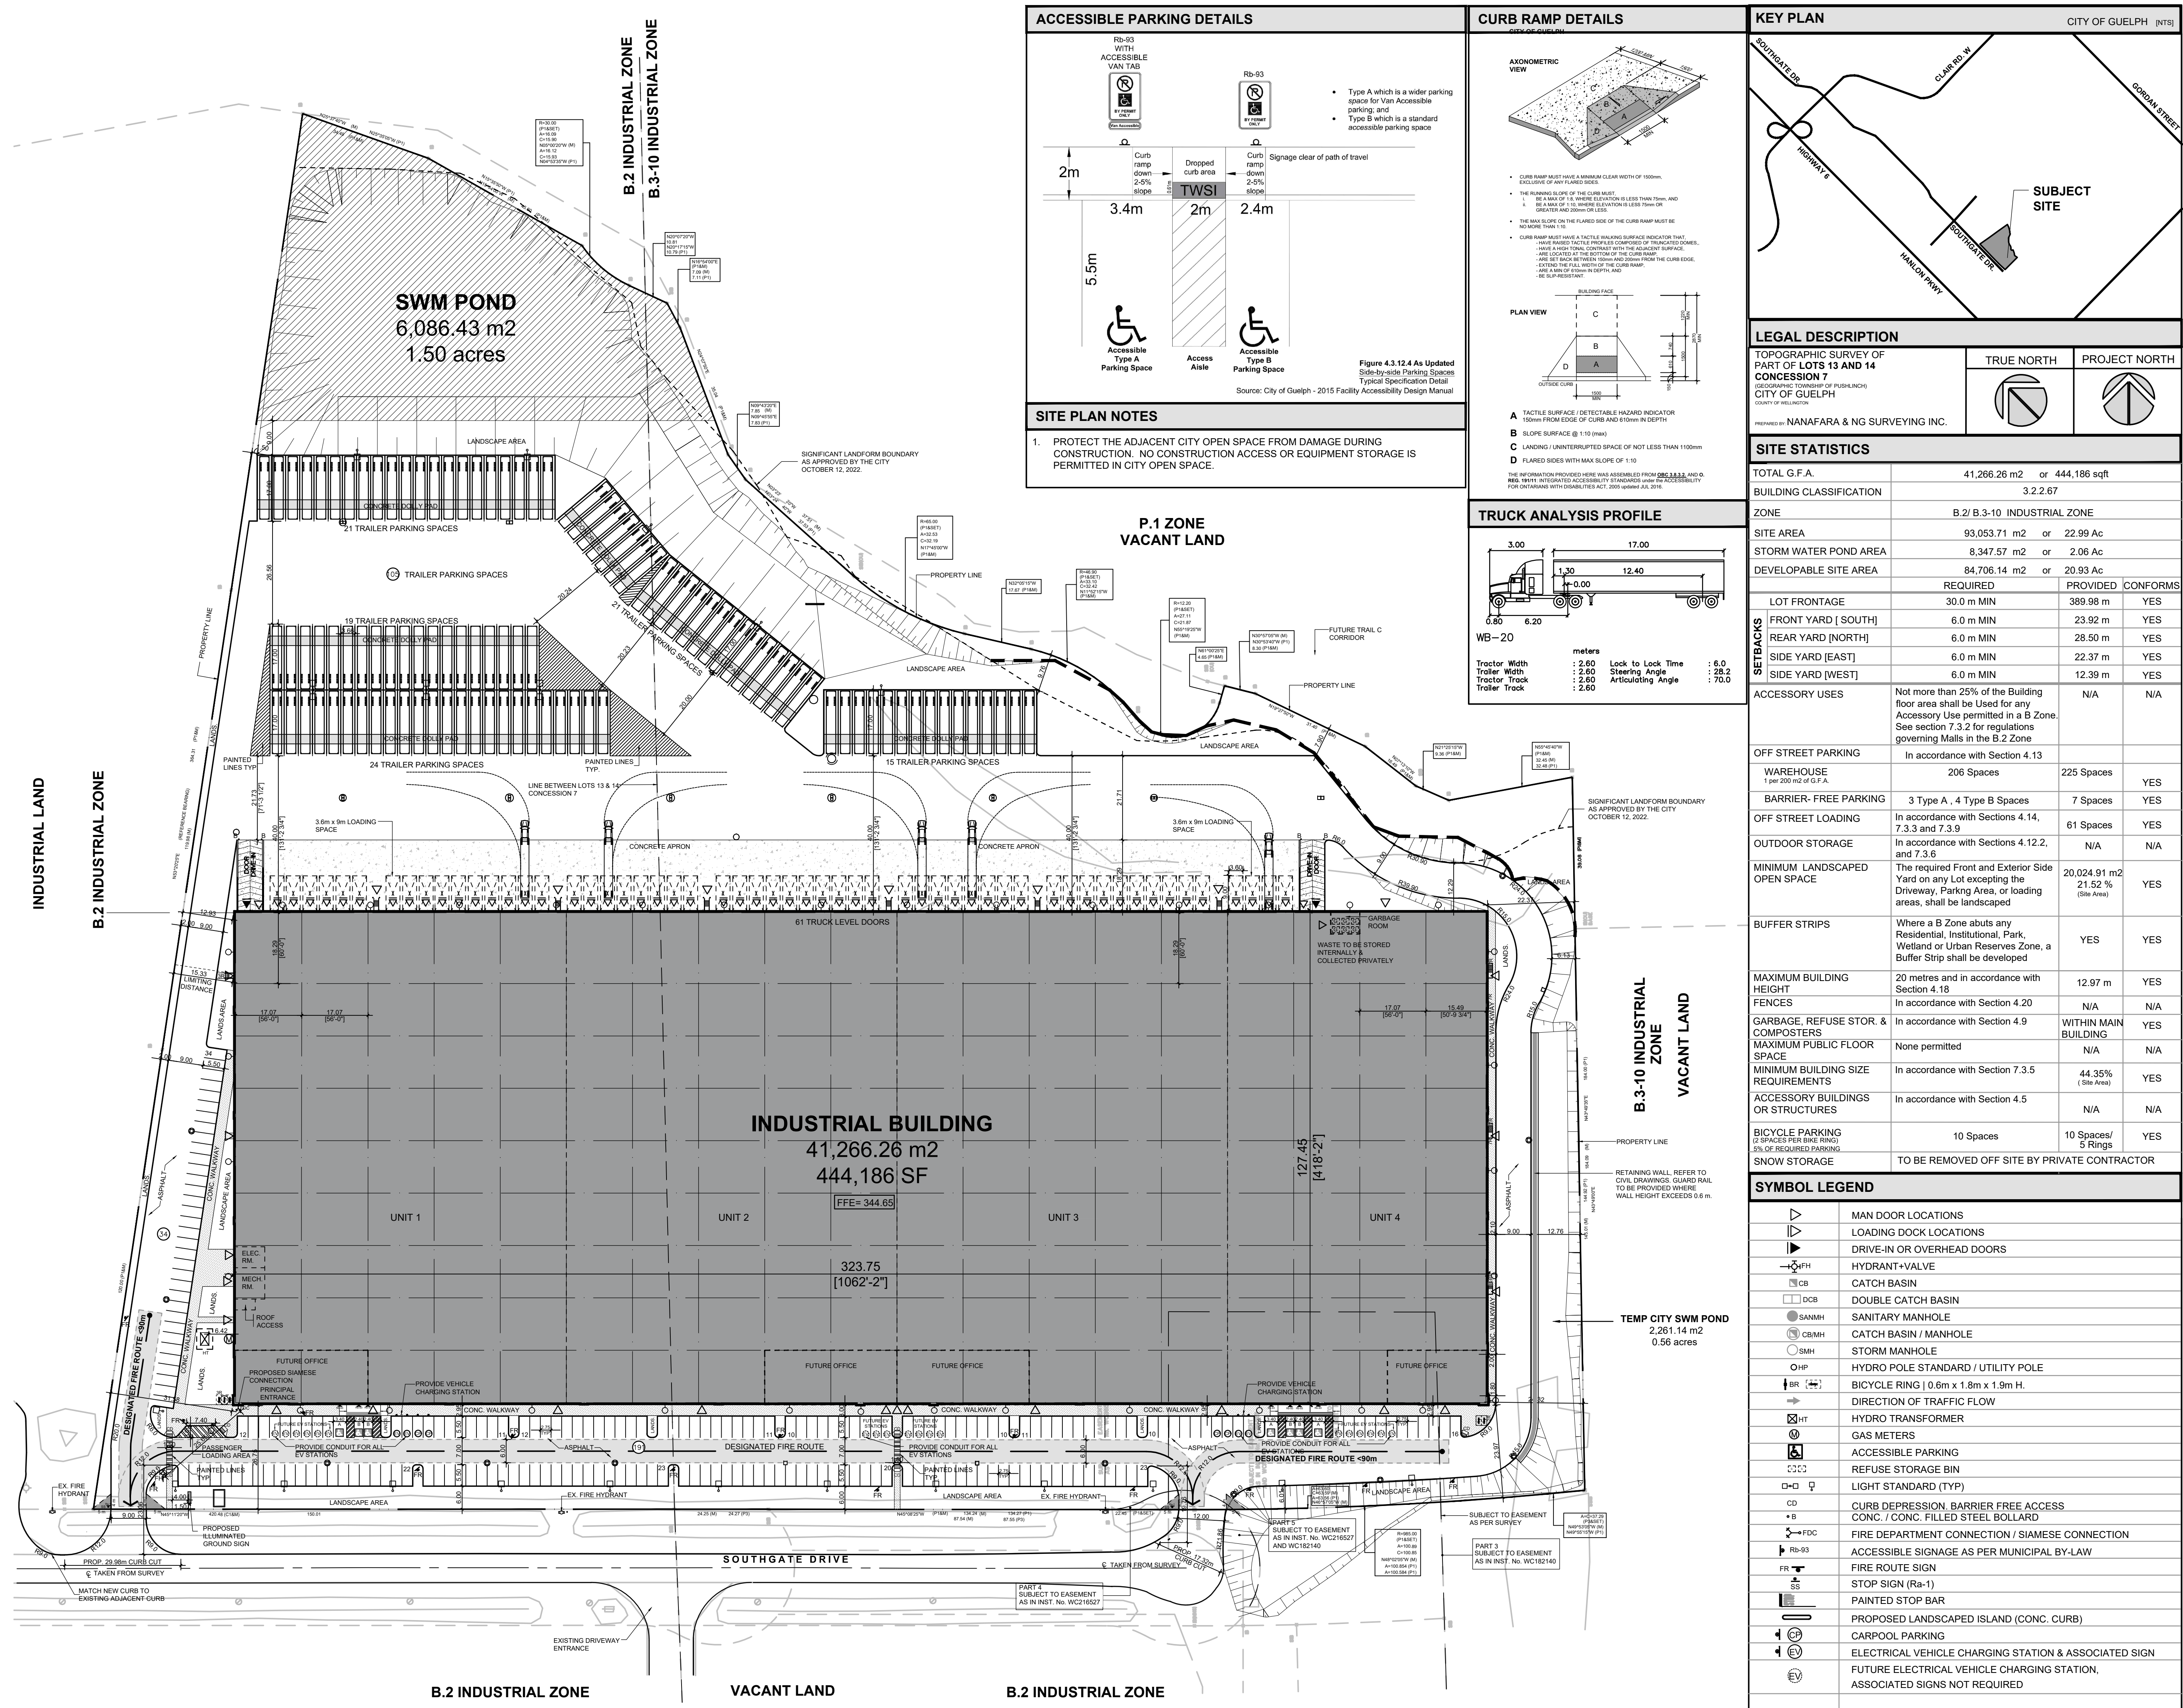

No.	REVISION	DATE
-----	----------	------

**BALDASSARRA**  
Architects Inc.

30 Great Gulf Drive, Unit 20 | Concord ON | L4K 0K7  
T: 905.650.0722 | www.baldassarra.ca



OWNERS INFORMATION:

**CSPAC INDUSTRIAL SOUTHGATE GP, INC.**  
185 THE WEST MALL, SUITE 860  
TORONTO, ON M9C 5L5

**1080 SOUTHGATE DRIVE**

1080 SOUTHGATE DRIVE  
GUELPH, ON

**SITE PLAN**

DATE	DRAWN BY	CHECKED	SCALE
MAY 2022	hp		1:750
PROJECT No.	DRAWING No.		

22-42

**A-1.0**